



Headbox (for slim side guides)

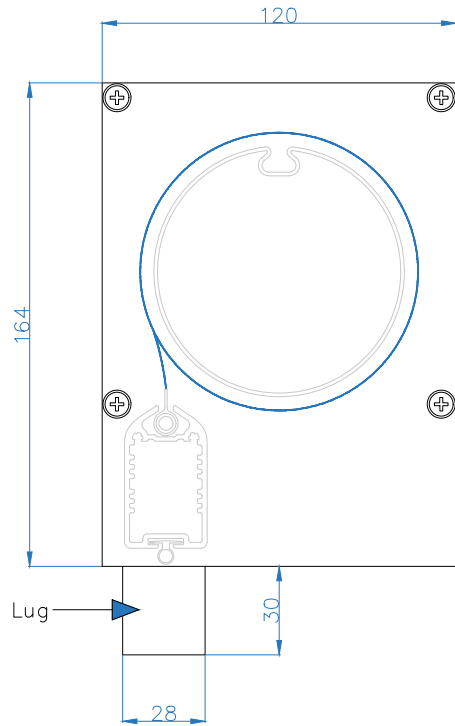


SIDE VIEW

Headbox (for wide side guides)

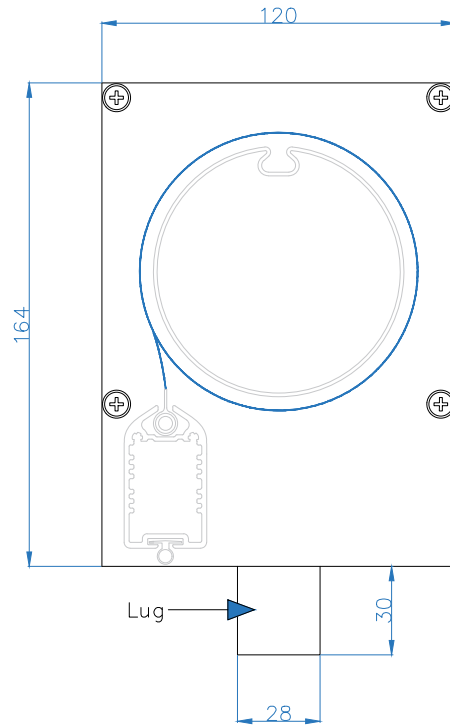


SIDE VIEW

Leadrail

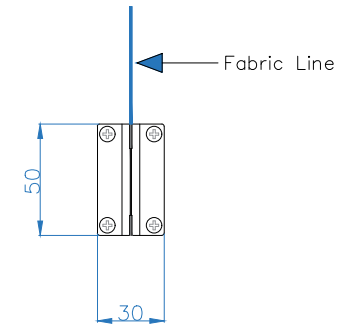


SIDE VIEW

Slim Side Guide

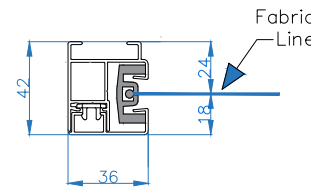


PLAN VIEW

Spacer

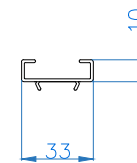

PLAN VIEW

Wide Side Guide

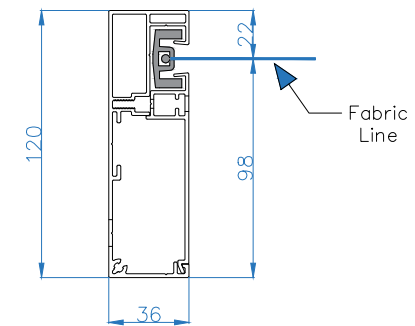

PLAN VIEW

All dimensions are shown in millimetres unless otherwise stated



Tel: 0344 800 1947

info@cbsolarshading.co.uk

www.cbsolarshading.co.uk

HEAD OFFICE, FACTORY & SHOWSITE  
Woodhall Business Park, Sudbury, Suffolk, CO10 1WH

It is Caribbean Blinds UK Ltd policy to continuously develop and improve our products. We therefore reserve the right to modify or change the detail/design at our discretion and without prior notice. This drawing is the copyright and sole property of Caribbean Blinds UK Ltd. The design/information is private and confidential. It must not be copied, exhibited or communicated to third parties for any purpose other than that for which it was issued without the written consent of Caribbean Blinds UK Ltd.

Drawing Name: Dominica Sections

Drawing Number: CB/ERB/DOM/S

Date: 27/02/2025

Scale: NTS

Rev: A

Drawn By: CB